




COPYRIGHT
ORDNANCE SURVEY OF IRELAND
GOVERNMENT OF IRELAND

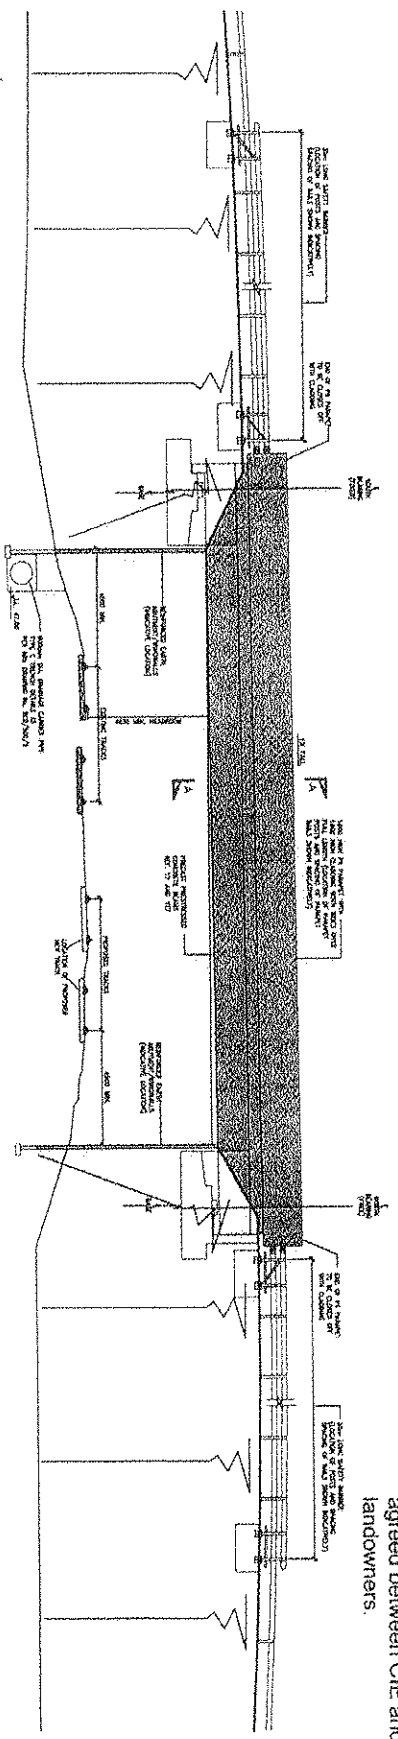

SECTIONAL ELEVATION LOOKING WEST
Scale 1:200

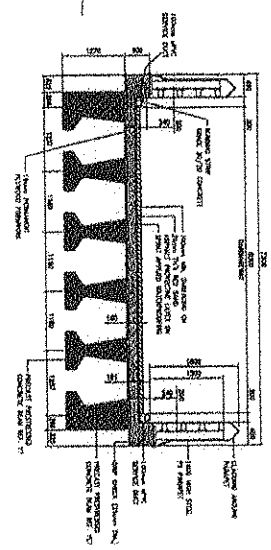


SECTION A-A
Scale 1:100

 

SECTION B-B
Scale 1:200

NOTE:
This extract shows the physical changes to the KRP RO scheme. All additional permanent and temporary landtakes required as a result of the physical changes have been agreed between CIE and the relevant landowners.

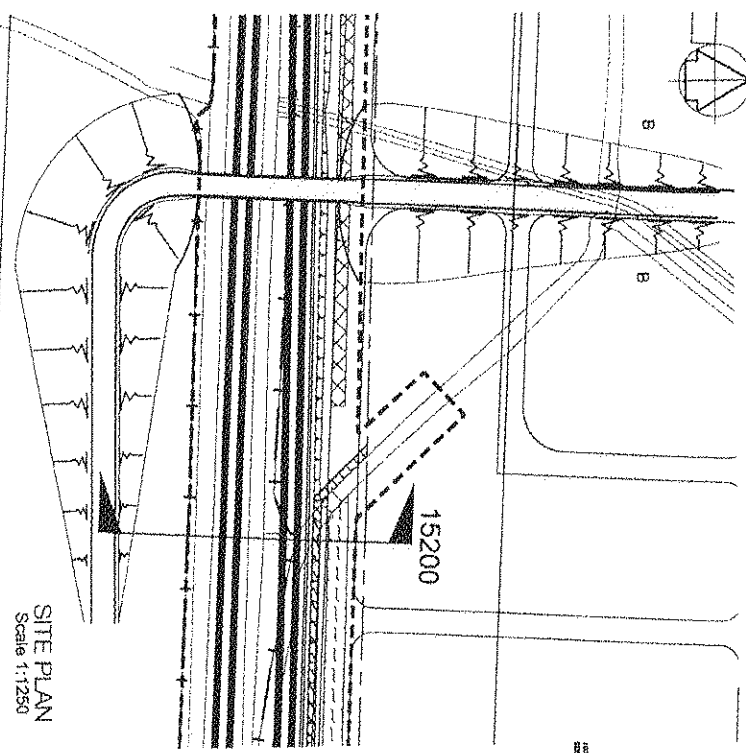

SITE PLAN
Scale 1:1250

GOLLIERSTOWN ALIGNMENT PLAN
EXTRACT - CROWLEY'S BRIDGE

KILDARE ROUTE PROJECT
rebuilding the railway

Extract No. 1848/001
EXTRACT FROM RWO ALIGNMENT PLAN No. 1848

DO NOT SCALE