
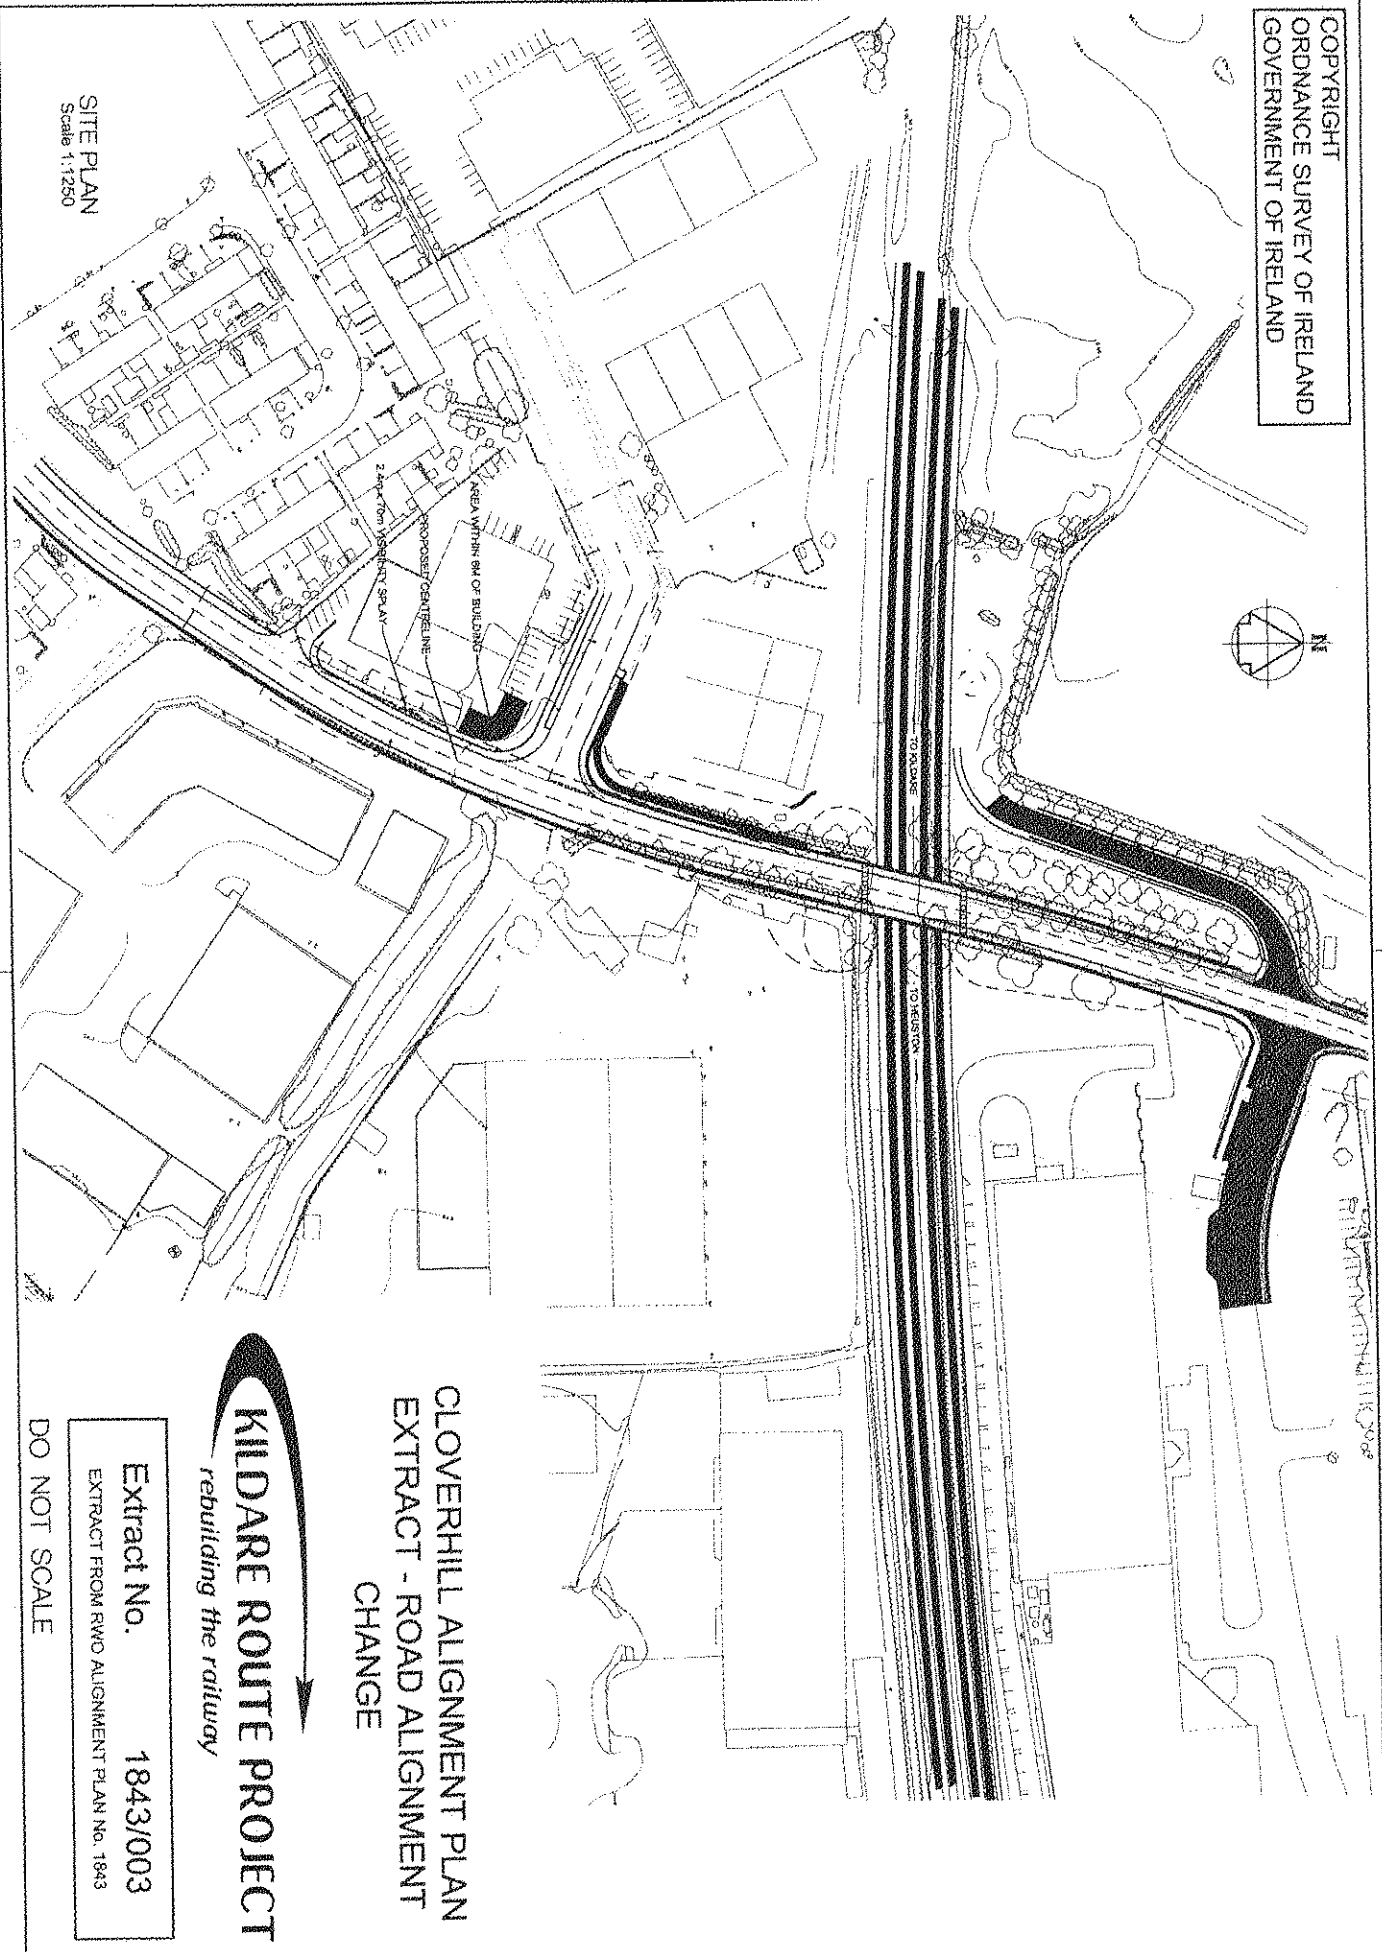


COPYRIGHT  
ORDNANCE SURVEY OF IRELAND  
GOVERNMENT OF IRELAND

 

SITE PLAN  
Scale 1:1250

**CLOVERHILL ALIGNMENT PLAN  
EXTRACT - ROAD ALIGNMENT  
CHANGE**

**KILDARE ROUTE PROJECT**  
*rebuilding the railway*

**Extract No. 1843/003**  
EXTRACT FROM RWD ALIGNMENT PLAN No. 1843

DO NOT SCALE