


COPYRIGHT  
ORDNANCE SURVEY OF IRELAND  
GOVERNMENT OF IRELAND

**NOTE:**

This extract shows the physical changes to the KRP RO scheme. All additional permanent and temporary landtakes required as a result of the physical changes have been agreed between CIE and the relevant landowners.

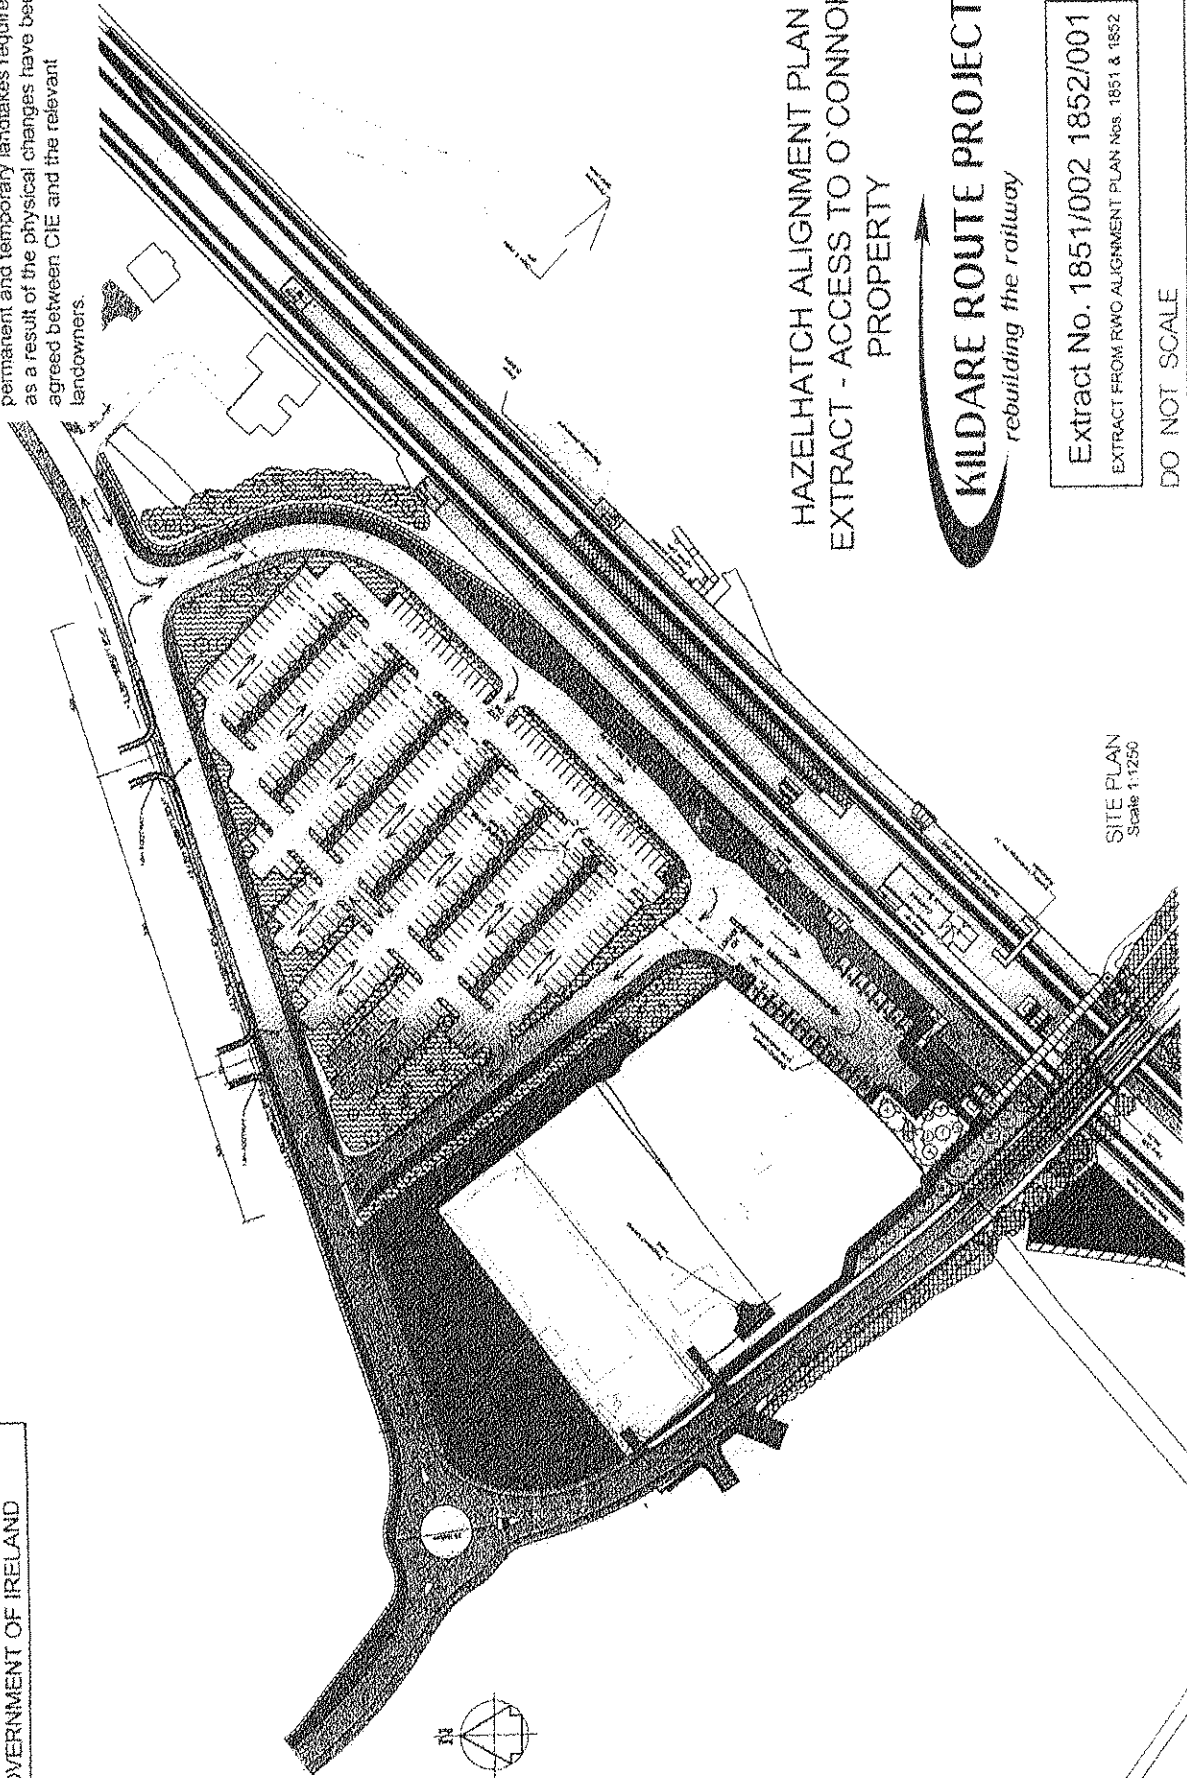

HAZELHATCH ALIGNMENT PLAN  
EXTRACT - ACCESS TO O'CONNOR  
PROPERTY

**KILDARE ROUTE PROJECT**  
*rebuilding the railway*

Extract No. 1851/002 1852/001  
EXTRACT FROM RWC ALIGNMENT PLAN Nos. 1851 & 1852

DO NOT SCALE

SITE PLAN  
Scale 1:1250