


22	Gerard F May Roofing et al	IÉ have agreed that we will not reduce the existing dimensions of the carpark at Waterway House
23	Waterway Investments	IÉ have agreed that we will not reduce the existing dimensions of the carpark at Waterway House
24	O'Doherty Video Production	IÉ have agreed that we will not reduce the existing dimensions of the carpark at Waterway House
25		


## APPENDIX 3

**NOTE:**

This extract shows the physical changes to the KRP RO scheme. All additional permanent and temporary landtakes required as a result of the physical changes have been agreed between CIE and the relevant landowners.

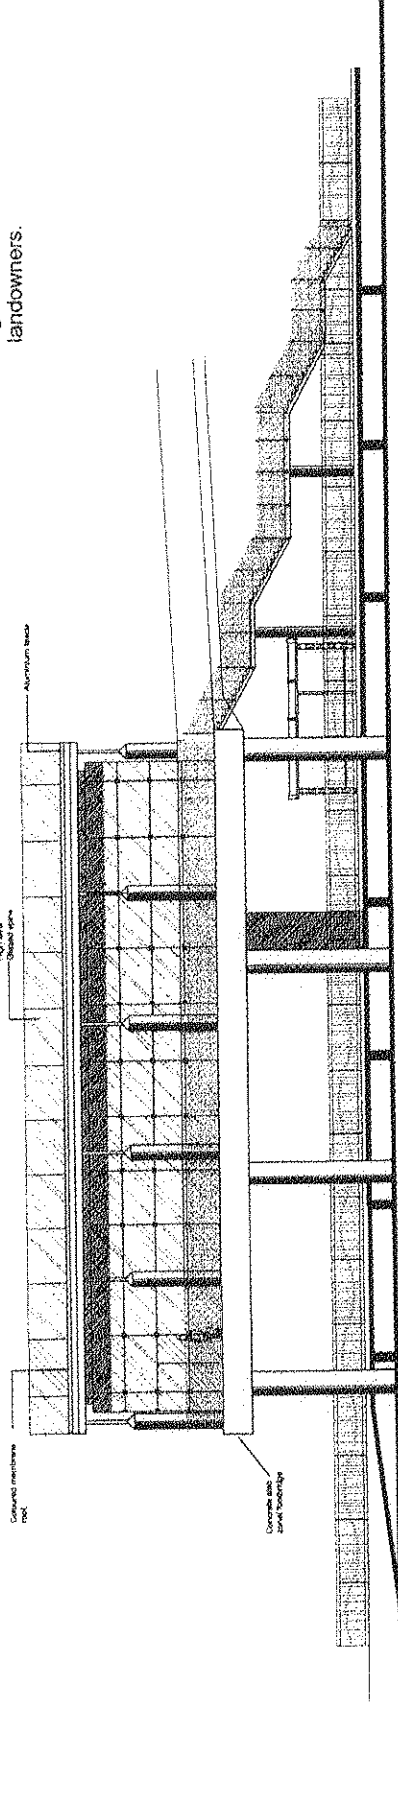


SOUTH ELEVATION

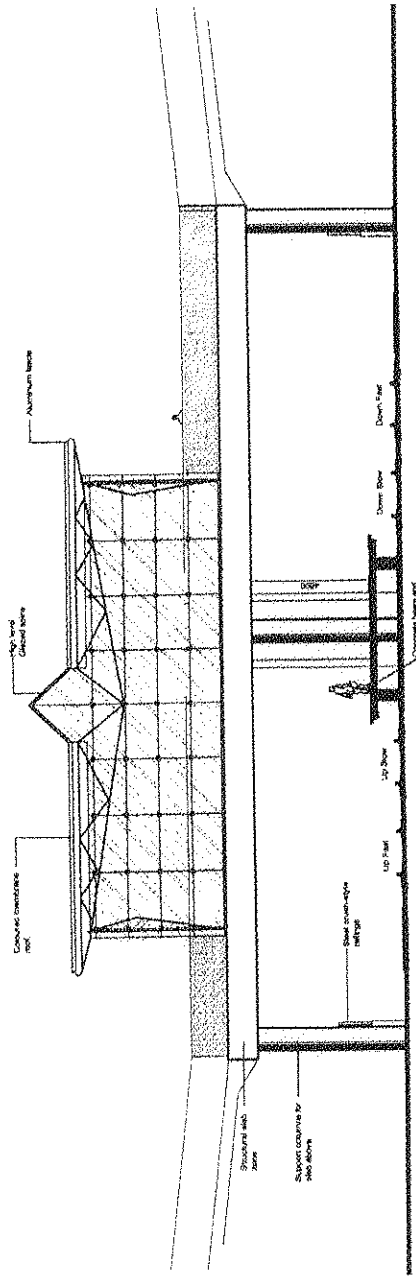

WEST ELEVATION

FONTHILL STATION WESTSIDE  
ENTRANCE STRUCTURE EXTRACT

Scale 1:200

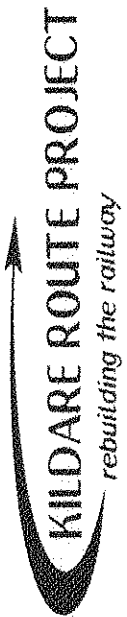

Extract No. S005/001  
EXTRACT FROM RWO STRUCTURE PLAN No. S005

DO NOT SCALE