
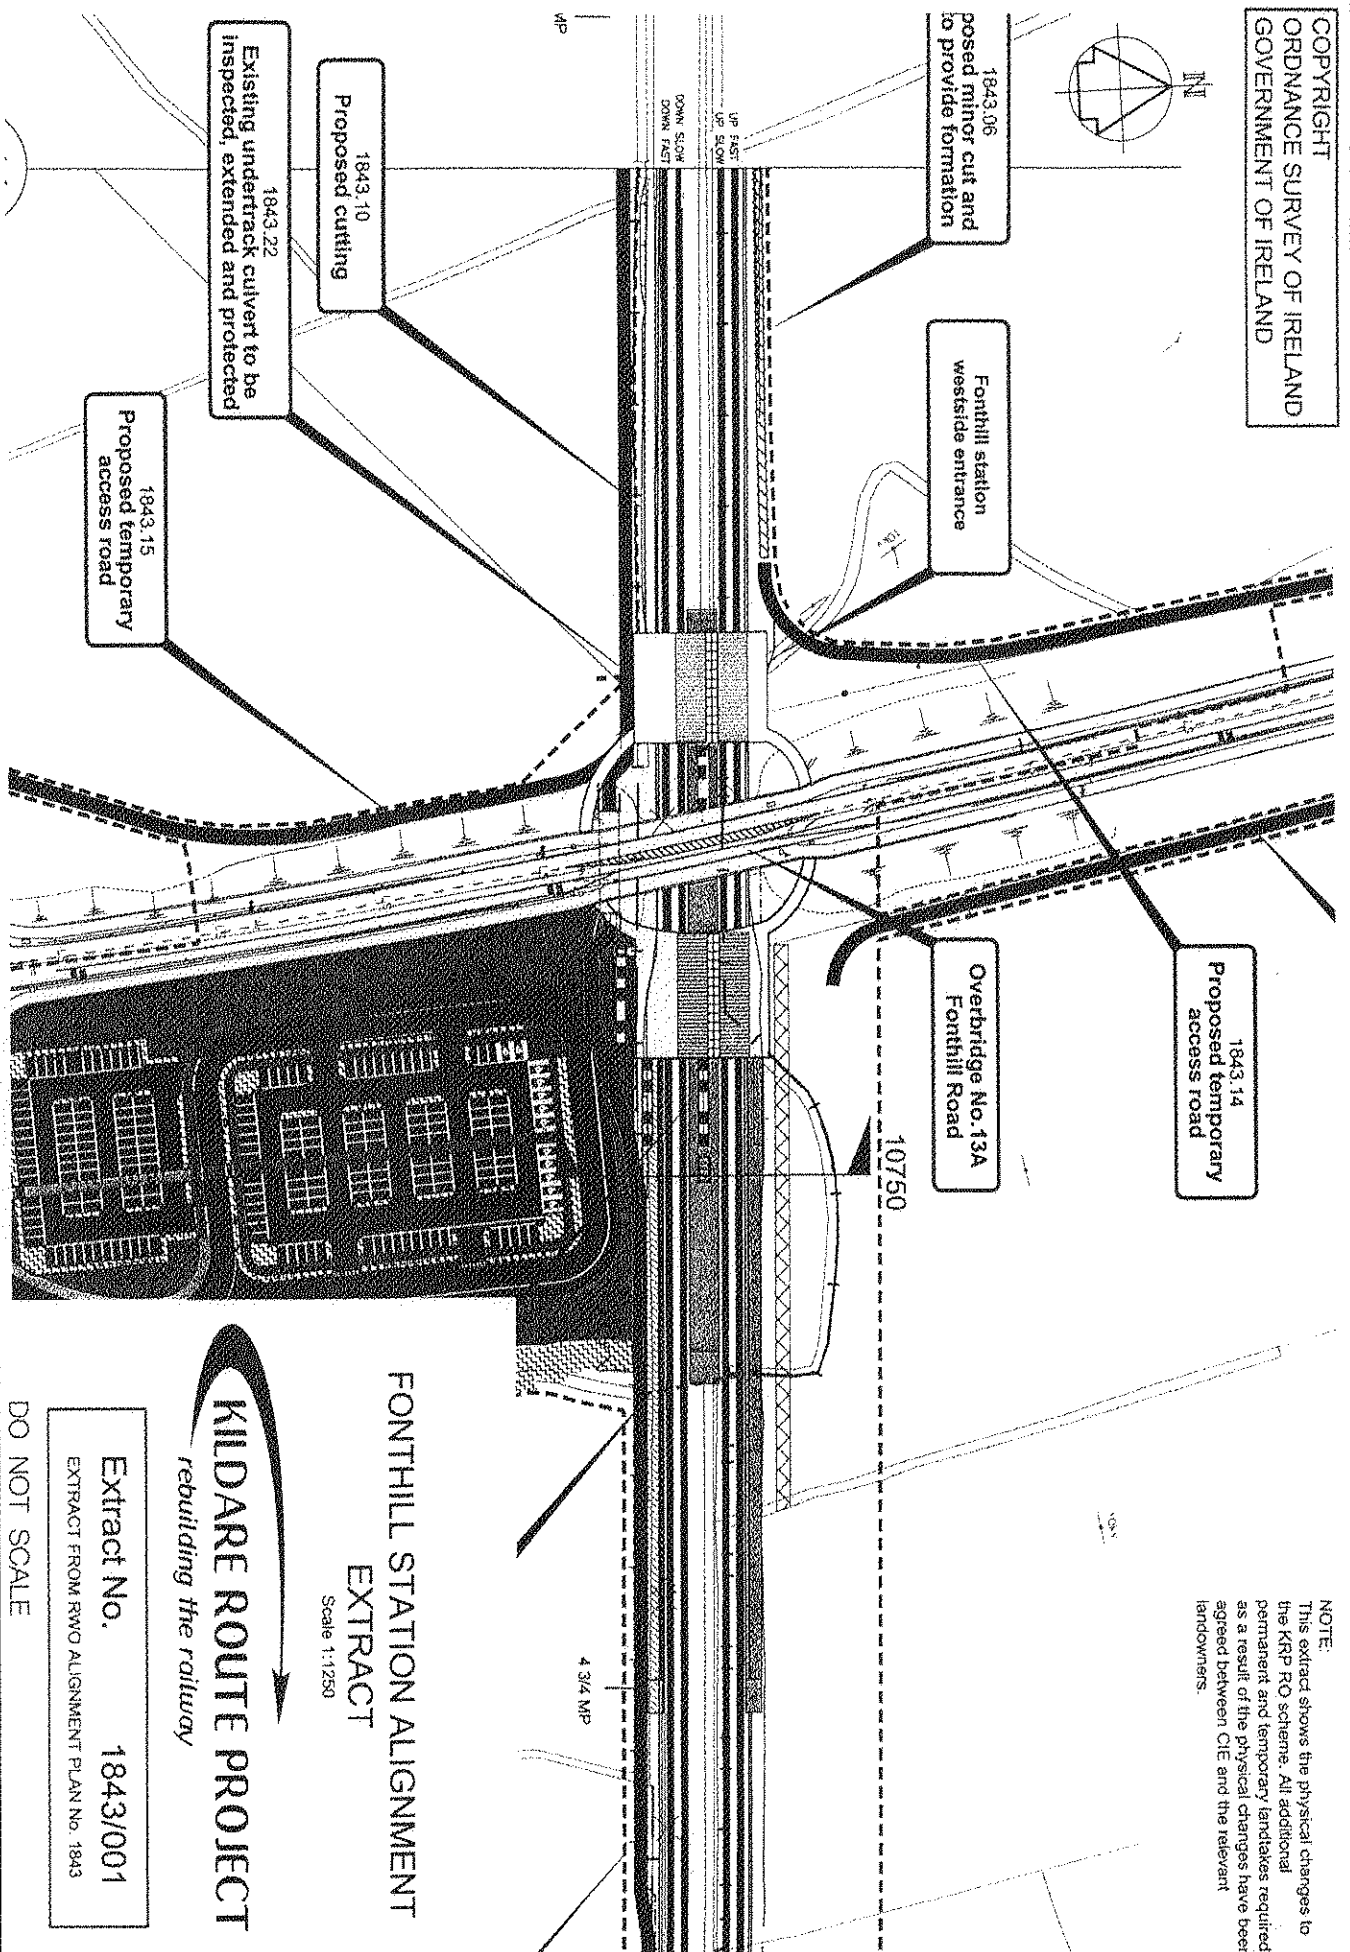


COPYRIGHT
ORDNANCE SURVEY OF IRELAND
GOVERNMENT OF IRELAND

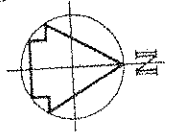

NOTE:
This extract shows the physical changes to the KRP RO scheme. All additional permanent and temporary landtakes required as a result of the physical changes have been agreed between CIE and the relevant landowners.

FONTHILL STATION ALIGNMENT
EXTRACT

Scale 1:1250

KILDARE ROUTE PROJECT
rebuilding the railway

Extract No. 1843/001
EXTRACT FROM RWO ALIGNMENT PLAN No. 1843

DO NOT SCALE

APPENDIX 4